


SDI Passive House - Window Head Details

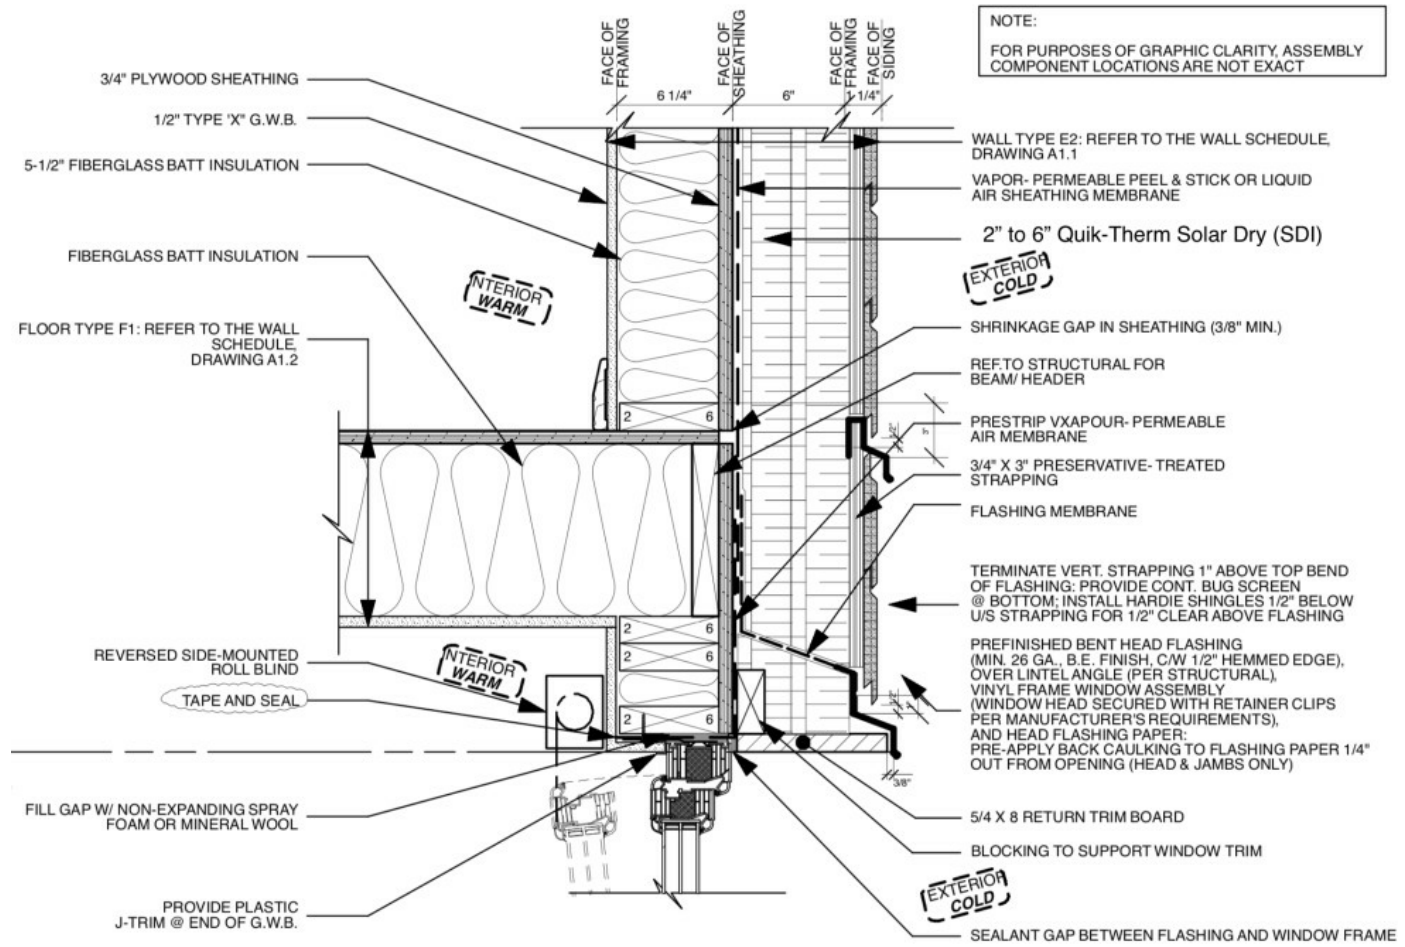

Passive House Wall: R-20 Batt & 6" SDI = Effective R-44

The information presented herein is based upon data considered accurate. Quik-Therm Insulation Solutions Inc. does not assume any responsibility for any misrepresentation or assumptions the reader may formulate.